


NOTES:

- (N1) 1. FIT / FORM / FUNCTION SHALL FOLLOW PS-E.008.
- (N2) 2. APPLY DOW CORNING 111 SILICONE COMPOUND.

**BILL OF MATERIAL (CURRENT LEVEL)**

| ITEM | PT/ASSY | DESCRIPTION                      | TYPE | QTY. |
|------|---------|----------------------------------|------|------|
| 1    | 51010   | 4" DRAIN COVER                   | PART | 1    |
| 2    | 92853   | DRAIN GRID REMOVAL TOOL          | PART | 1    |
| 3    | 91729   | O-RING, #2-047, EPDM, 65-79ADURO | PART | 1    |

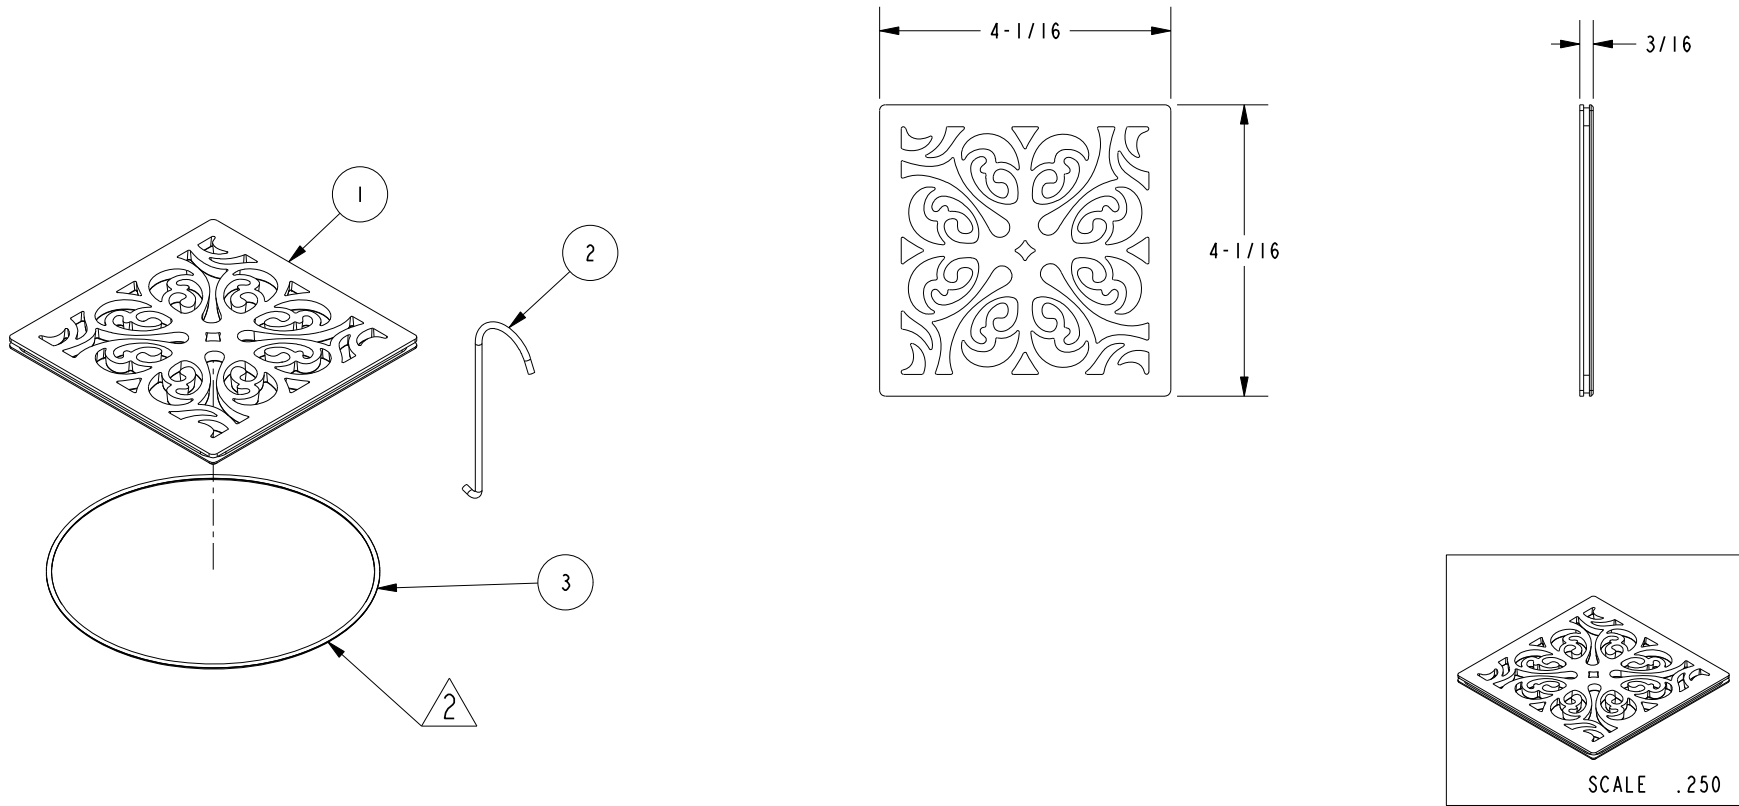

| -    | G   | EN-3262c    | 02/23/18 | J.M.     |
|------|-----|-------------|----------|----------|
| -    | F   | EN-3055a    | 09/07/16 | J.M.     |
| -    | E   | EN-2828     | 10/24/14 | -        |
| -    | D   | EN-2401     | 01/04/13 | -        |
| -    | C   | EN-2380     | 12/21/12 | -        |
| -    | B   | EN-2346     | 11/09/12 | -        |
| -    | A   | EN-2252     | 08/09/12 | -        |
| -    | -   | EN-1714     | 03/09/12 | -        |
| ZONE | REV | DESCRIPTION | DATE     | APPROVED |

COPYRIGHT 2005 BRASSTECH, INC. THESE DRAWINGS AND THE DESIGNS DEPICTED HEREIN ARE THE PROPRIETARY PROPERTY OF BRASSTECH. ANY USE OR REPRODUCTION IS SUBJECT TO THE EXPRESS APPROVAL OF BRASSTECH. UNAUTHORIZED USE IS STRICTLY PROHIBITED. ALL RIGHTS RESERVED.

|                   |                                  |           |         |   |
|-------------------|----------------------------------|-----------|---------|---|
| TESTING           | -                                | -         | -       | UNITS ARE: INCHES [MM]                                  |
| ASSEMBLY          | -                                | -         | -       | TOLERANCES ARE:   |
| PLATING           | -                                | -         | -       | FRACTIONS DECIMALS ANGLES                               |
| POLISHING         | -                                | -         | -       | ±1/16" .X ±.1 [2.5] ±1°                                 |
| MACHINING         | -                                | NEXT ASSY | USED ON | .XX ±.06 [1.5]  |
| TOOLING FIXTURE # | REMOVE ALL BURRS AND SHARP EDGES |           |         | (X.XXX) DENOTES CRITICAL DIMS. ALL THREADS ARE CRITICAL |
|                   |                                  |           |         | DRAWN RAVINDRA 09/08/16                                 |
|                   |                                  |           |         | CHECKED AMARISH 09/08/16                                |
|                   |                                  |           |         | APPROVED J.M 09/08/16                                   |

**BRASSTECH** 2001 CARNEGIE AVE. SANTA ANA, CA 92705 (949) 417-5207  
INCORPORATED

**SQUARE 4" DRAIN GRID**

DWG NO. **233-405** REV G

SCALE .375 REF. - SHEET | OF |